



1 West Section
Scale: 1/2" = 1'-0"

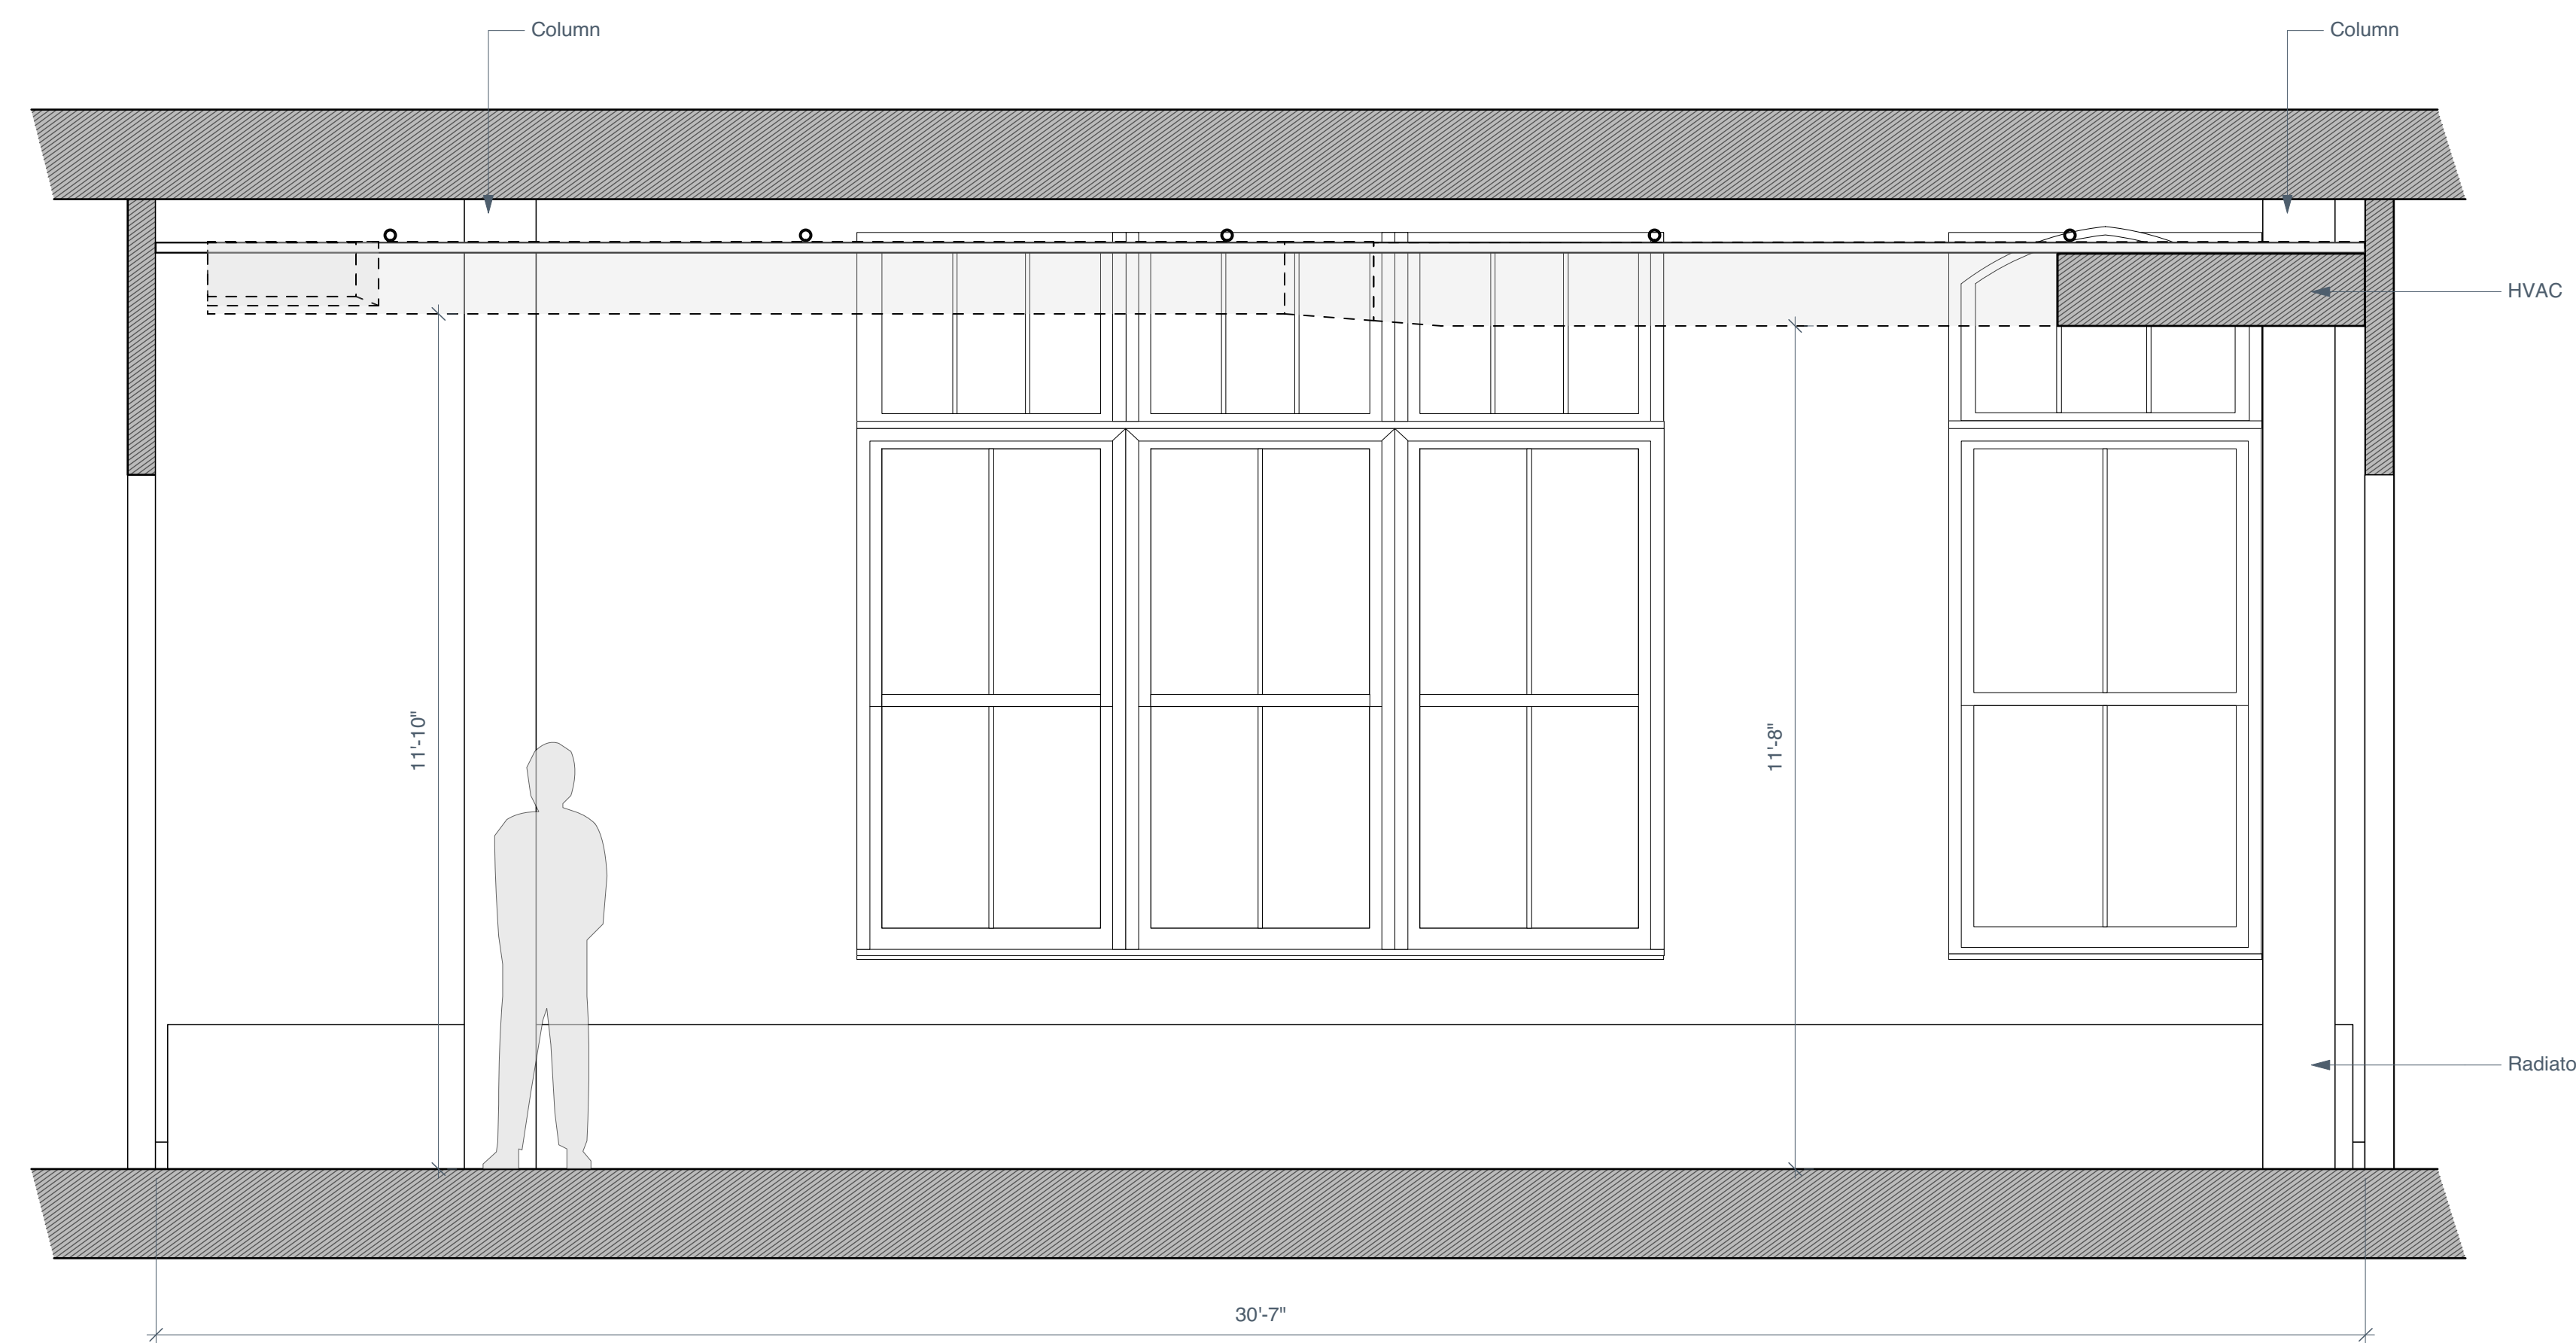

2 South Section
Scale: 1/2" = 1'-0"

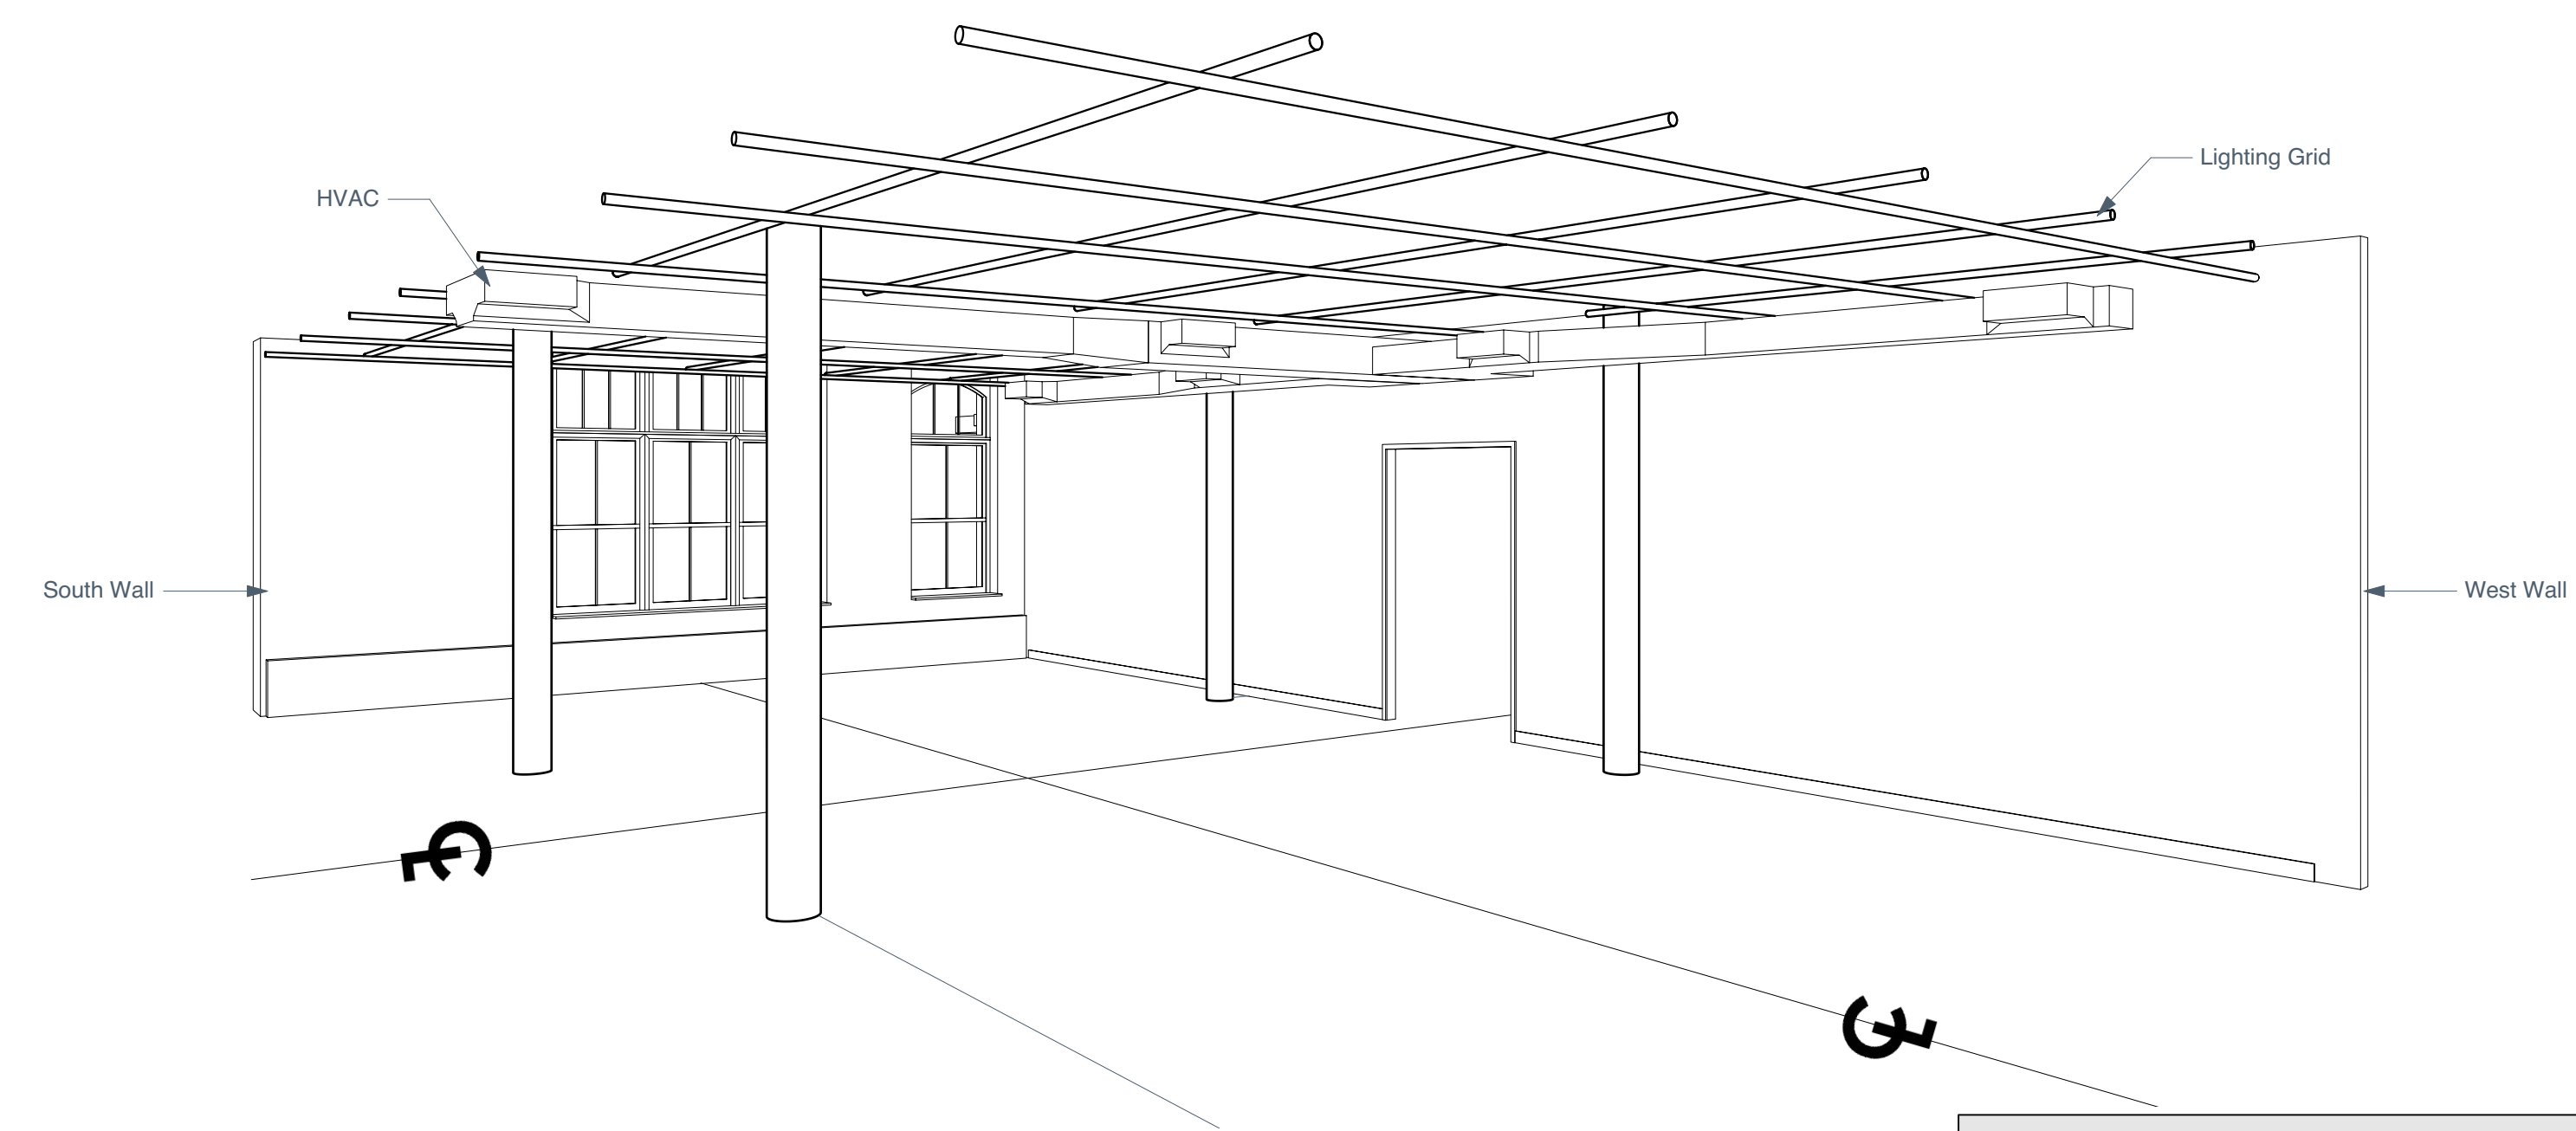

3 South/East Walls Perspective

Mabou Mines		
PS 122 NYC		
Sections		
Drawn by: DVH	Page Size: ARCH D	Scale: 1/2" 1/2" = 1'-0" <small>unless otherwise noted</small>
Date: February 3, 2017	5 5	