

1

2








3

A

A

B

B

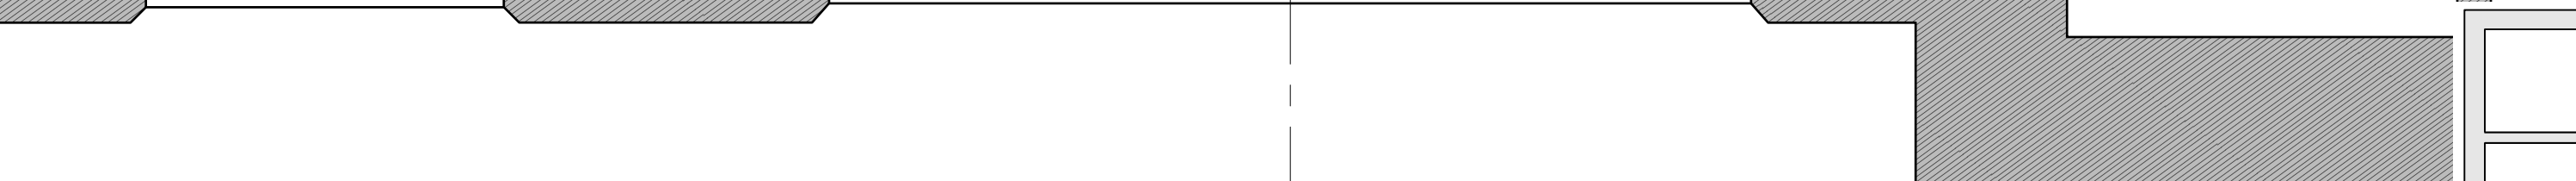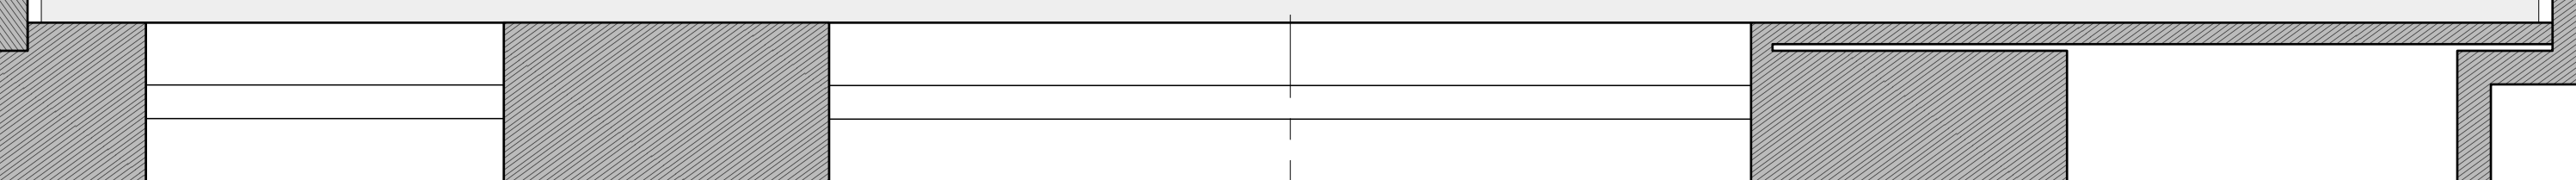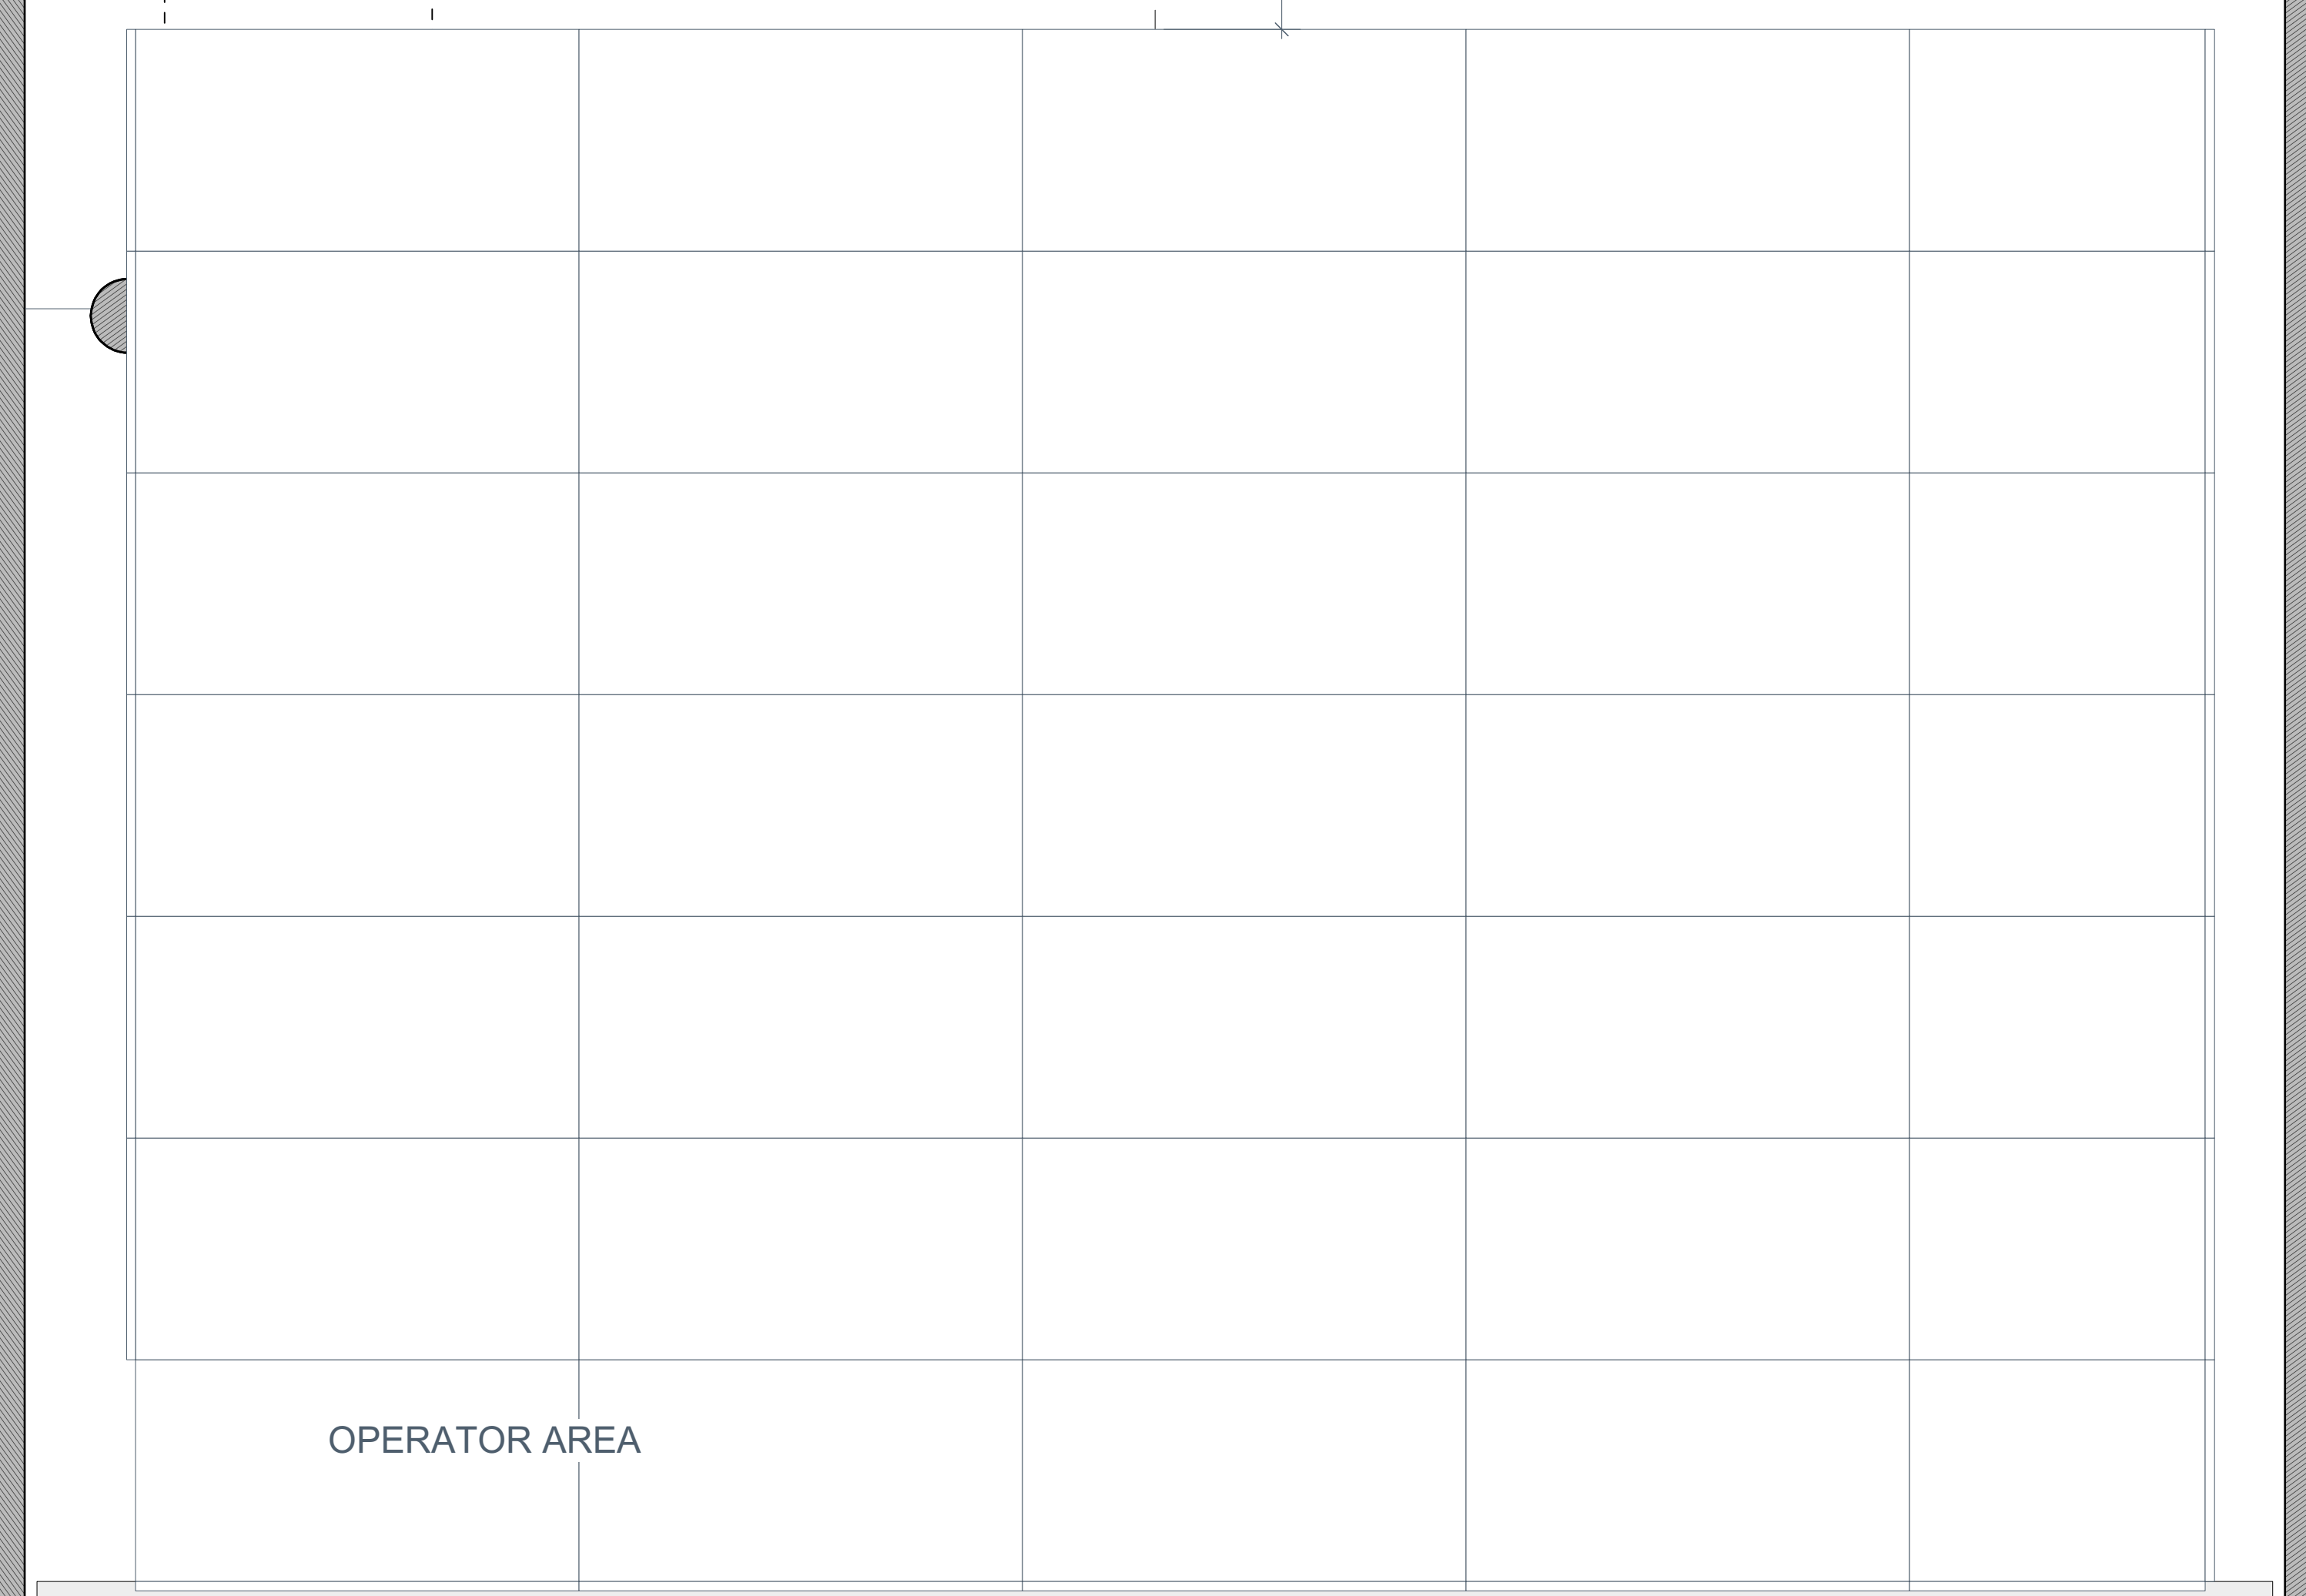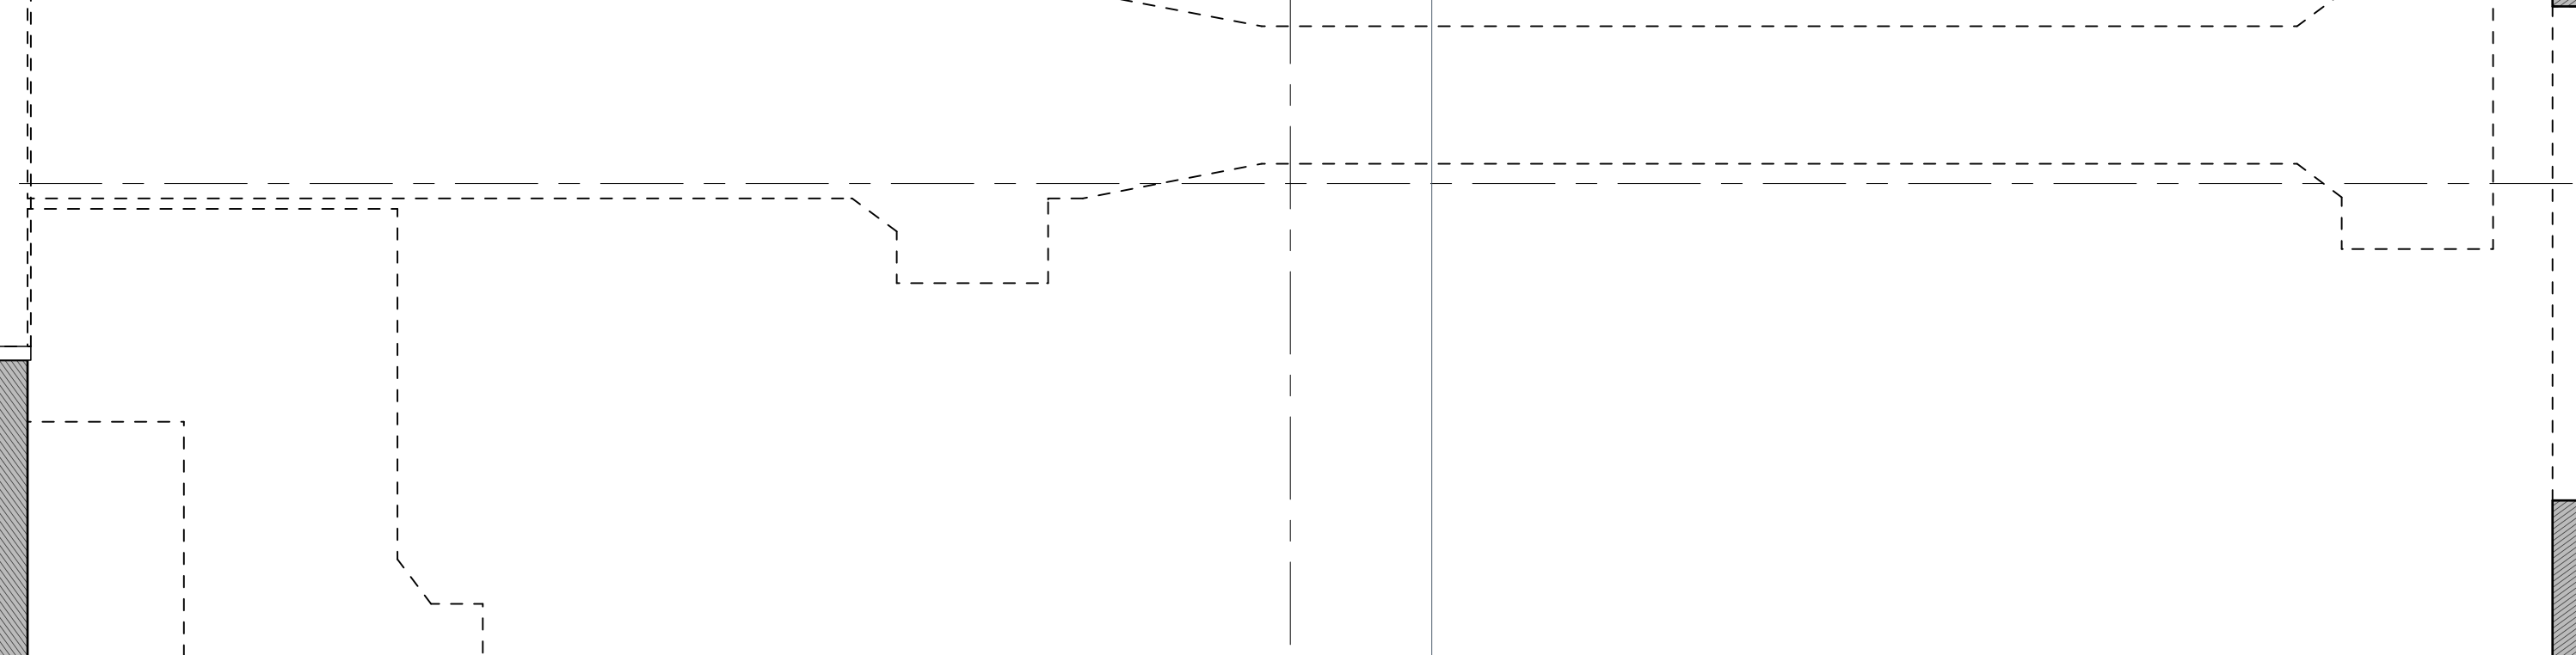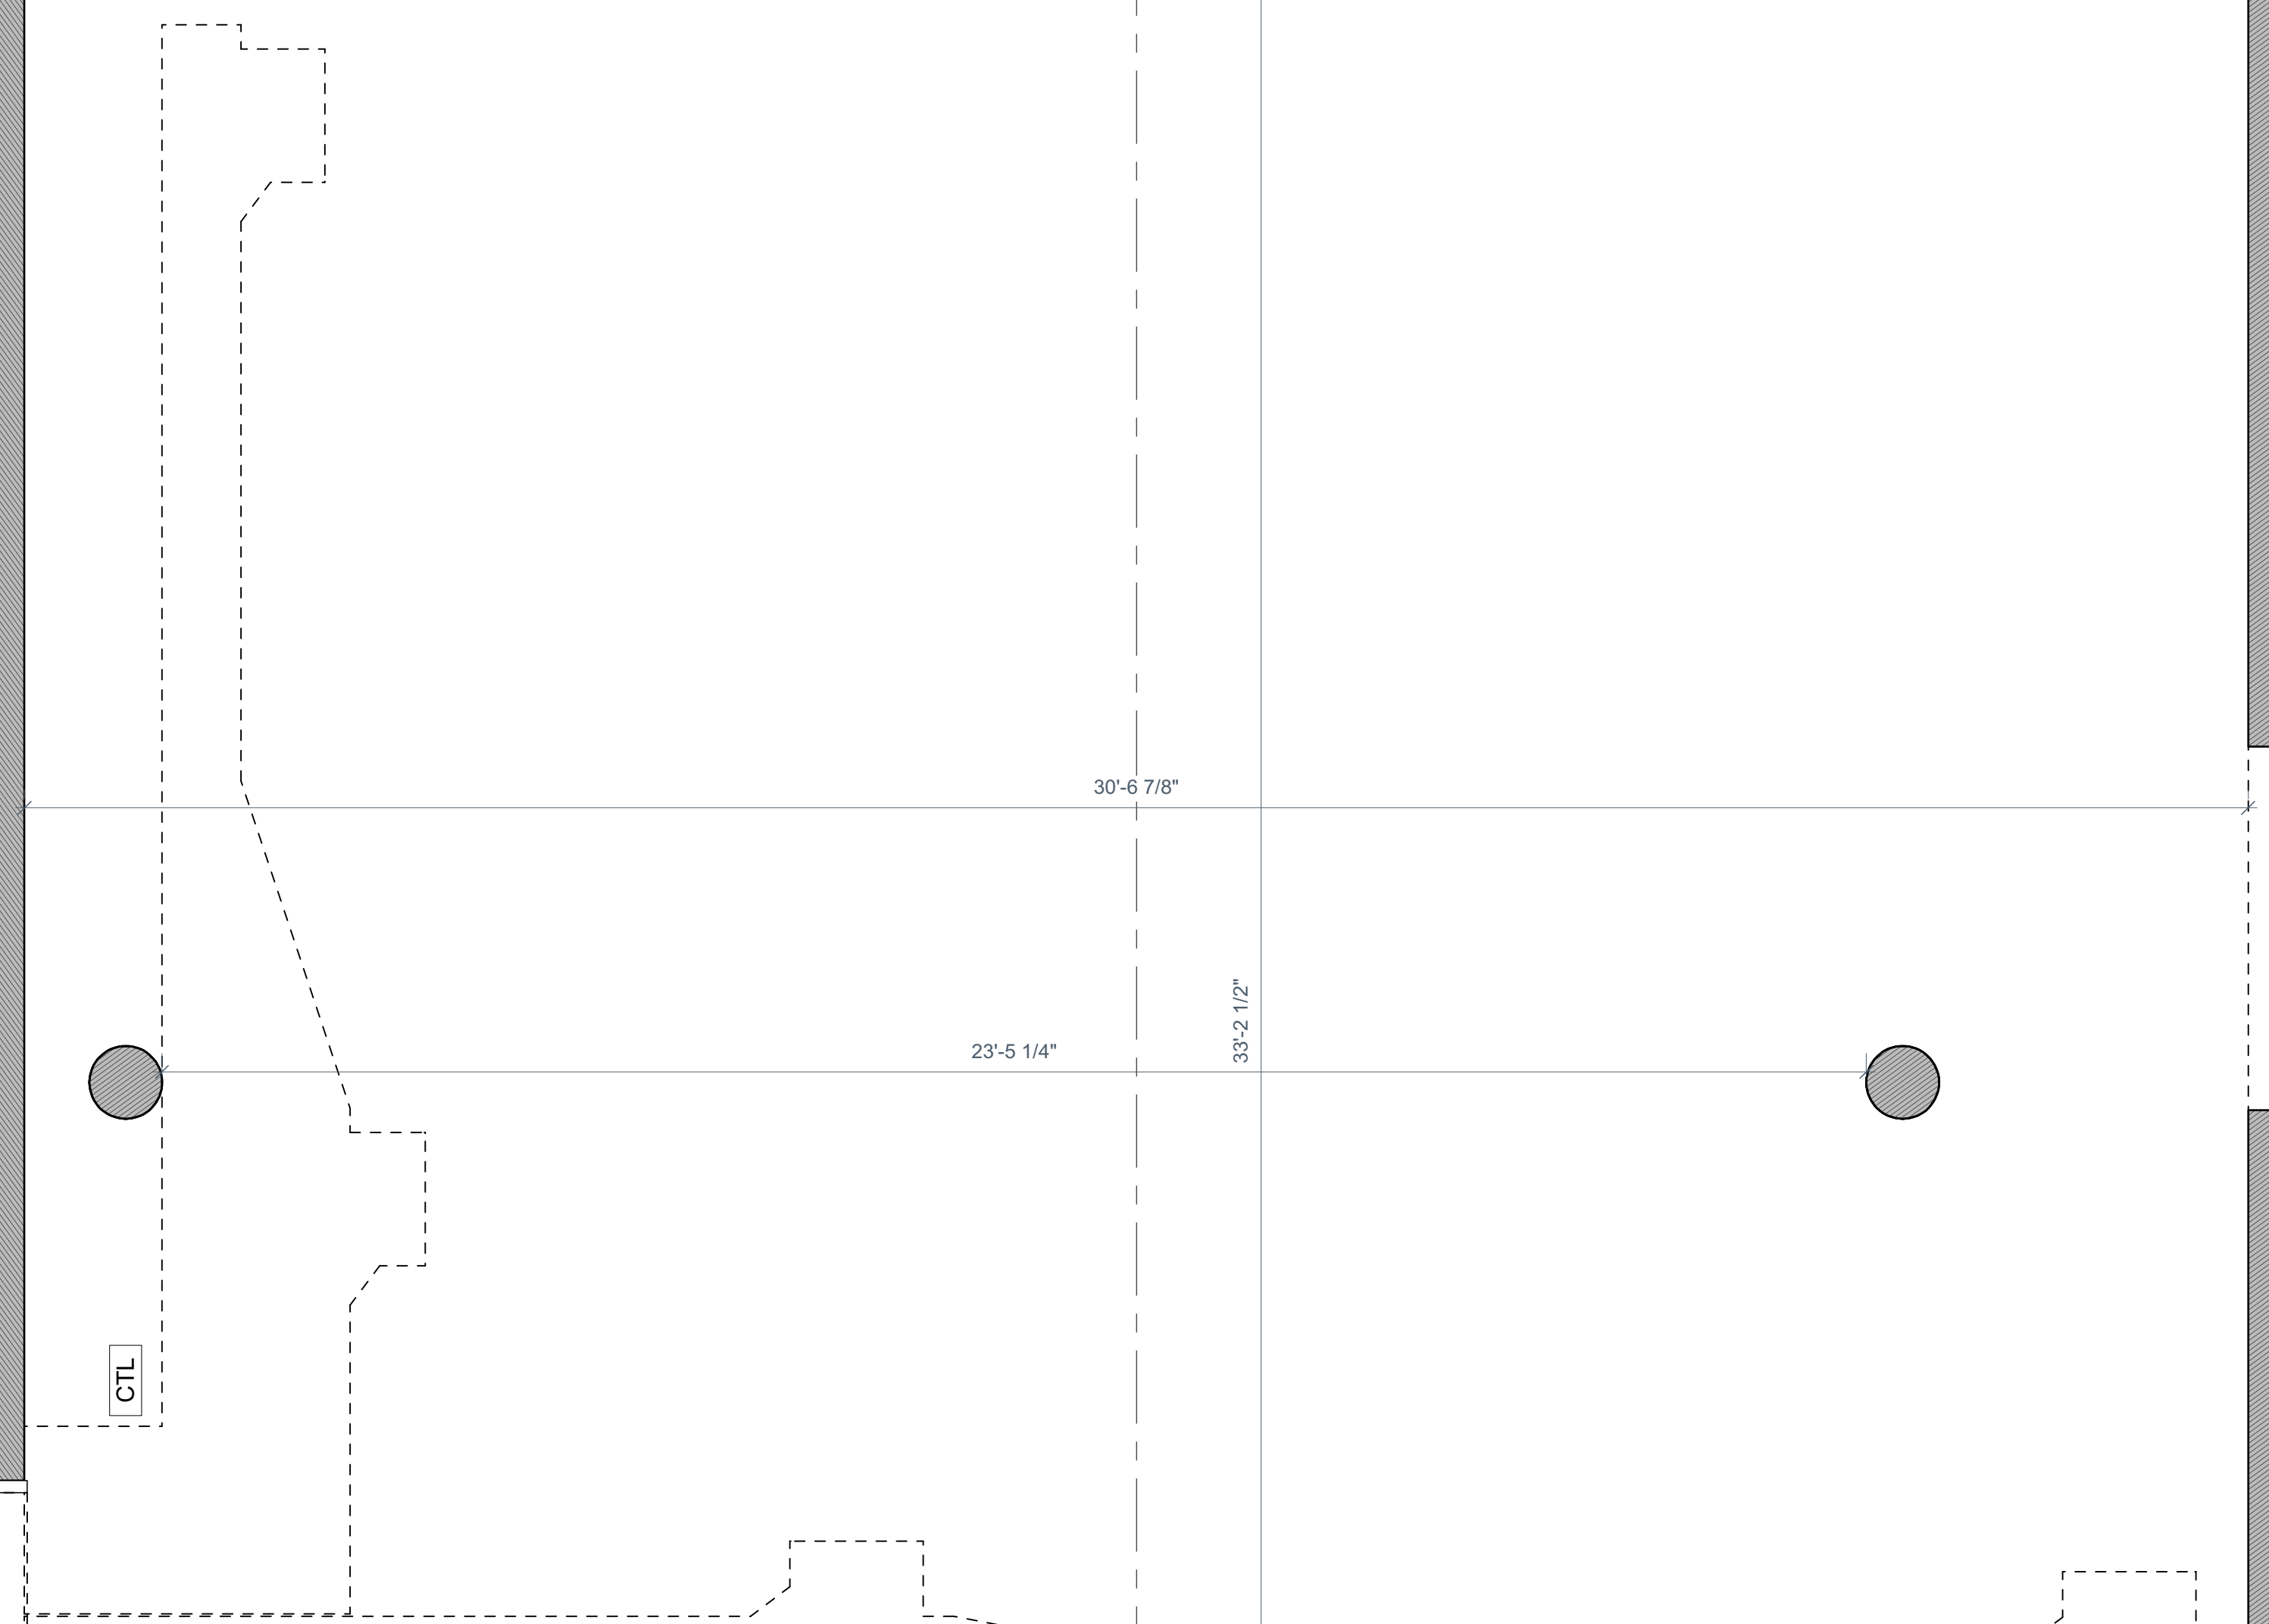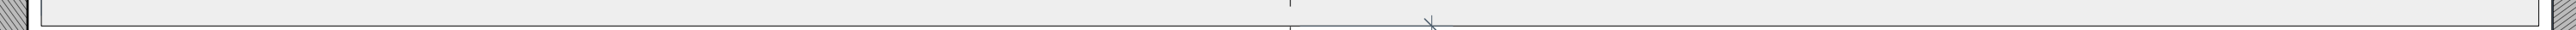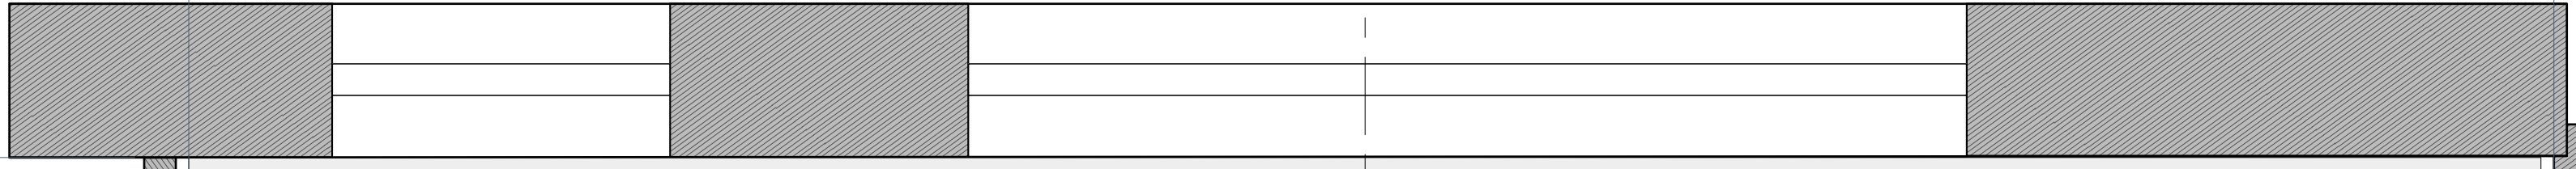

Mabou Mines Theater		
122 CC NYC		
<b>Ground Plan</b>		
Drawn by: Andy Swyers	Page Size:	Scale: <b>1/2"</b> 1/2" = 1'-0" <small>unless otherwise noted</small>
Date: 02/05/2018	<div style="border: 1px solid black; border-radius: 50%; width: 30px; height: 30px; display: flex; align-items: center; justify-content: center;"> <span style="font-size: 24px; font-weight: bold;">A</span> <span style="border: 1px solid black; border-radius: 50%; width: 15px; height: 15px; display: flex; align-items: center; justify-content: center; margin-left: 5px;">1</span> </div>	

1

2

3