


ⓕ

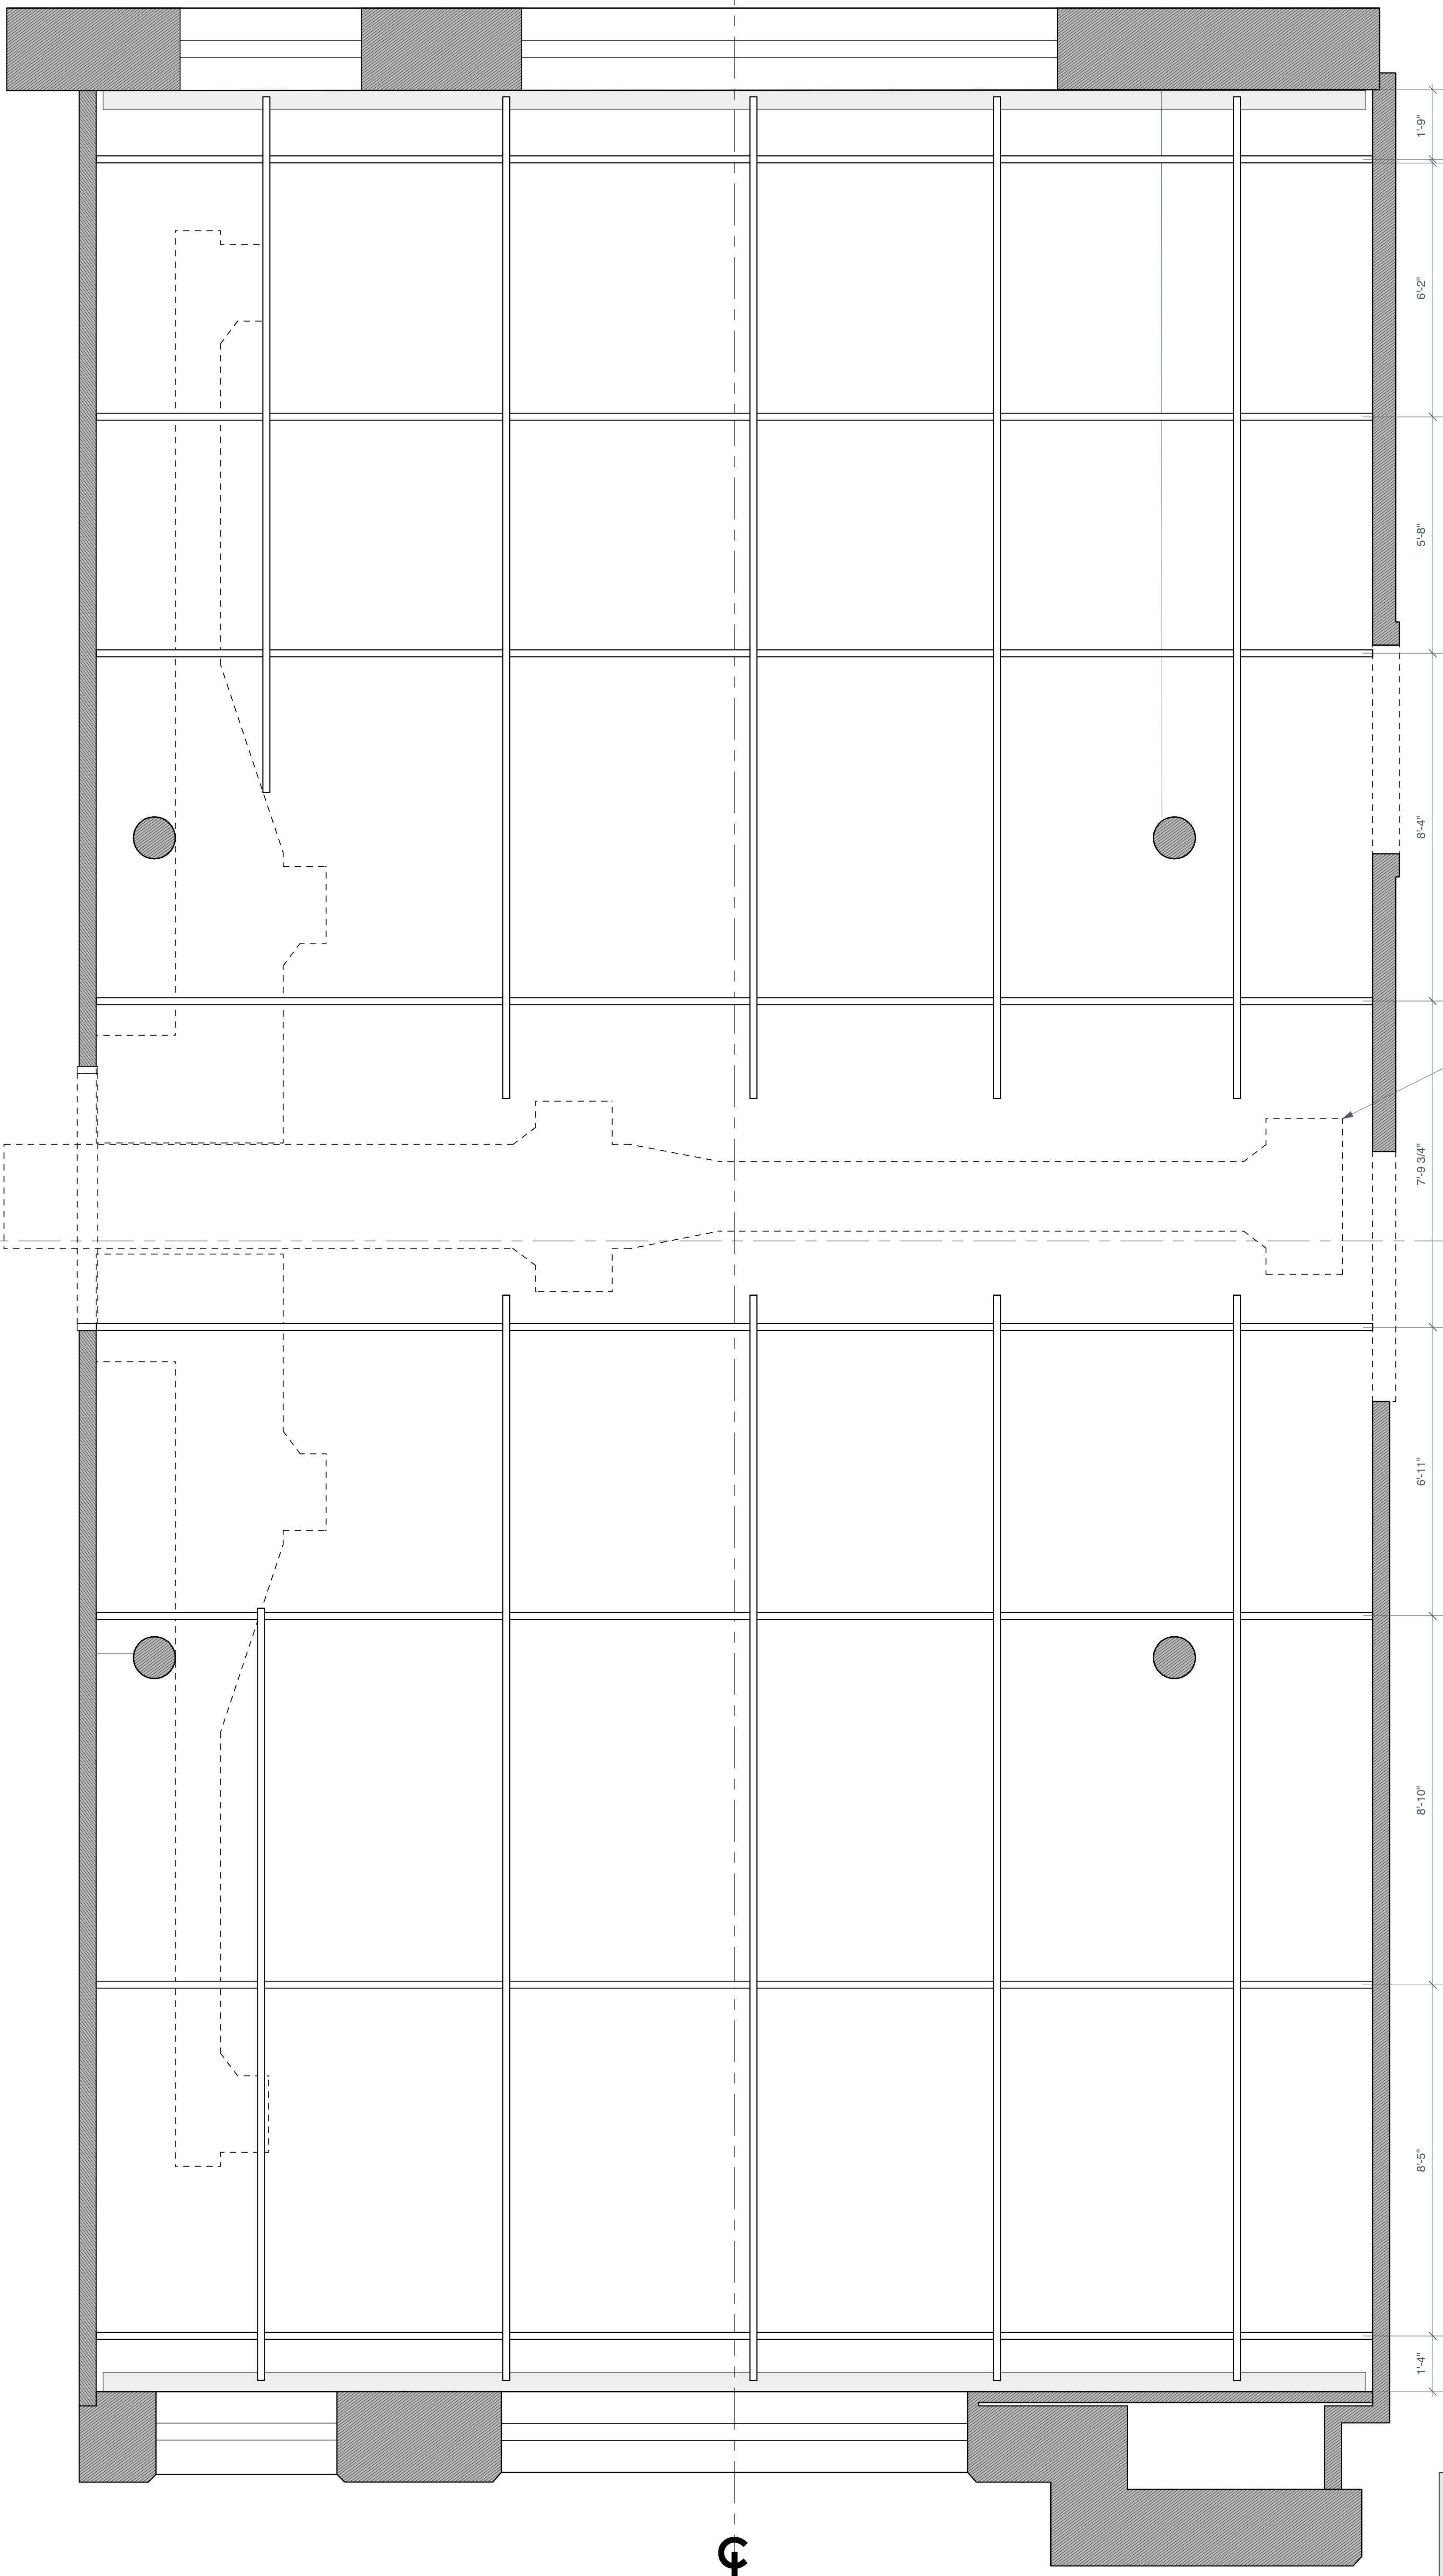

HVAC Overhead
See Sections for height clearances.

Mabou Mines

PS 122
NYC

Lighting Grid

Drawn by:
DVH

Page Size:
ARCH D

Scale:
1/2"
1/2" = 1'-0"
unless otherwise noted

3 5