

Accessory

I-Cue 2

Light

ETC Source4 36deg 750W 15



ETC Source4 LED 19deg 2

ETC Source4 LED2DS 36deg 16

ETC Source4 LED2LS Fresnel 12

ETC Source4 PAR WFL 16

Typical

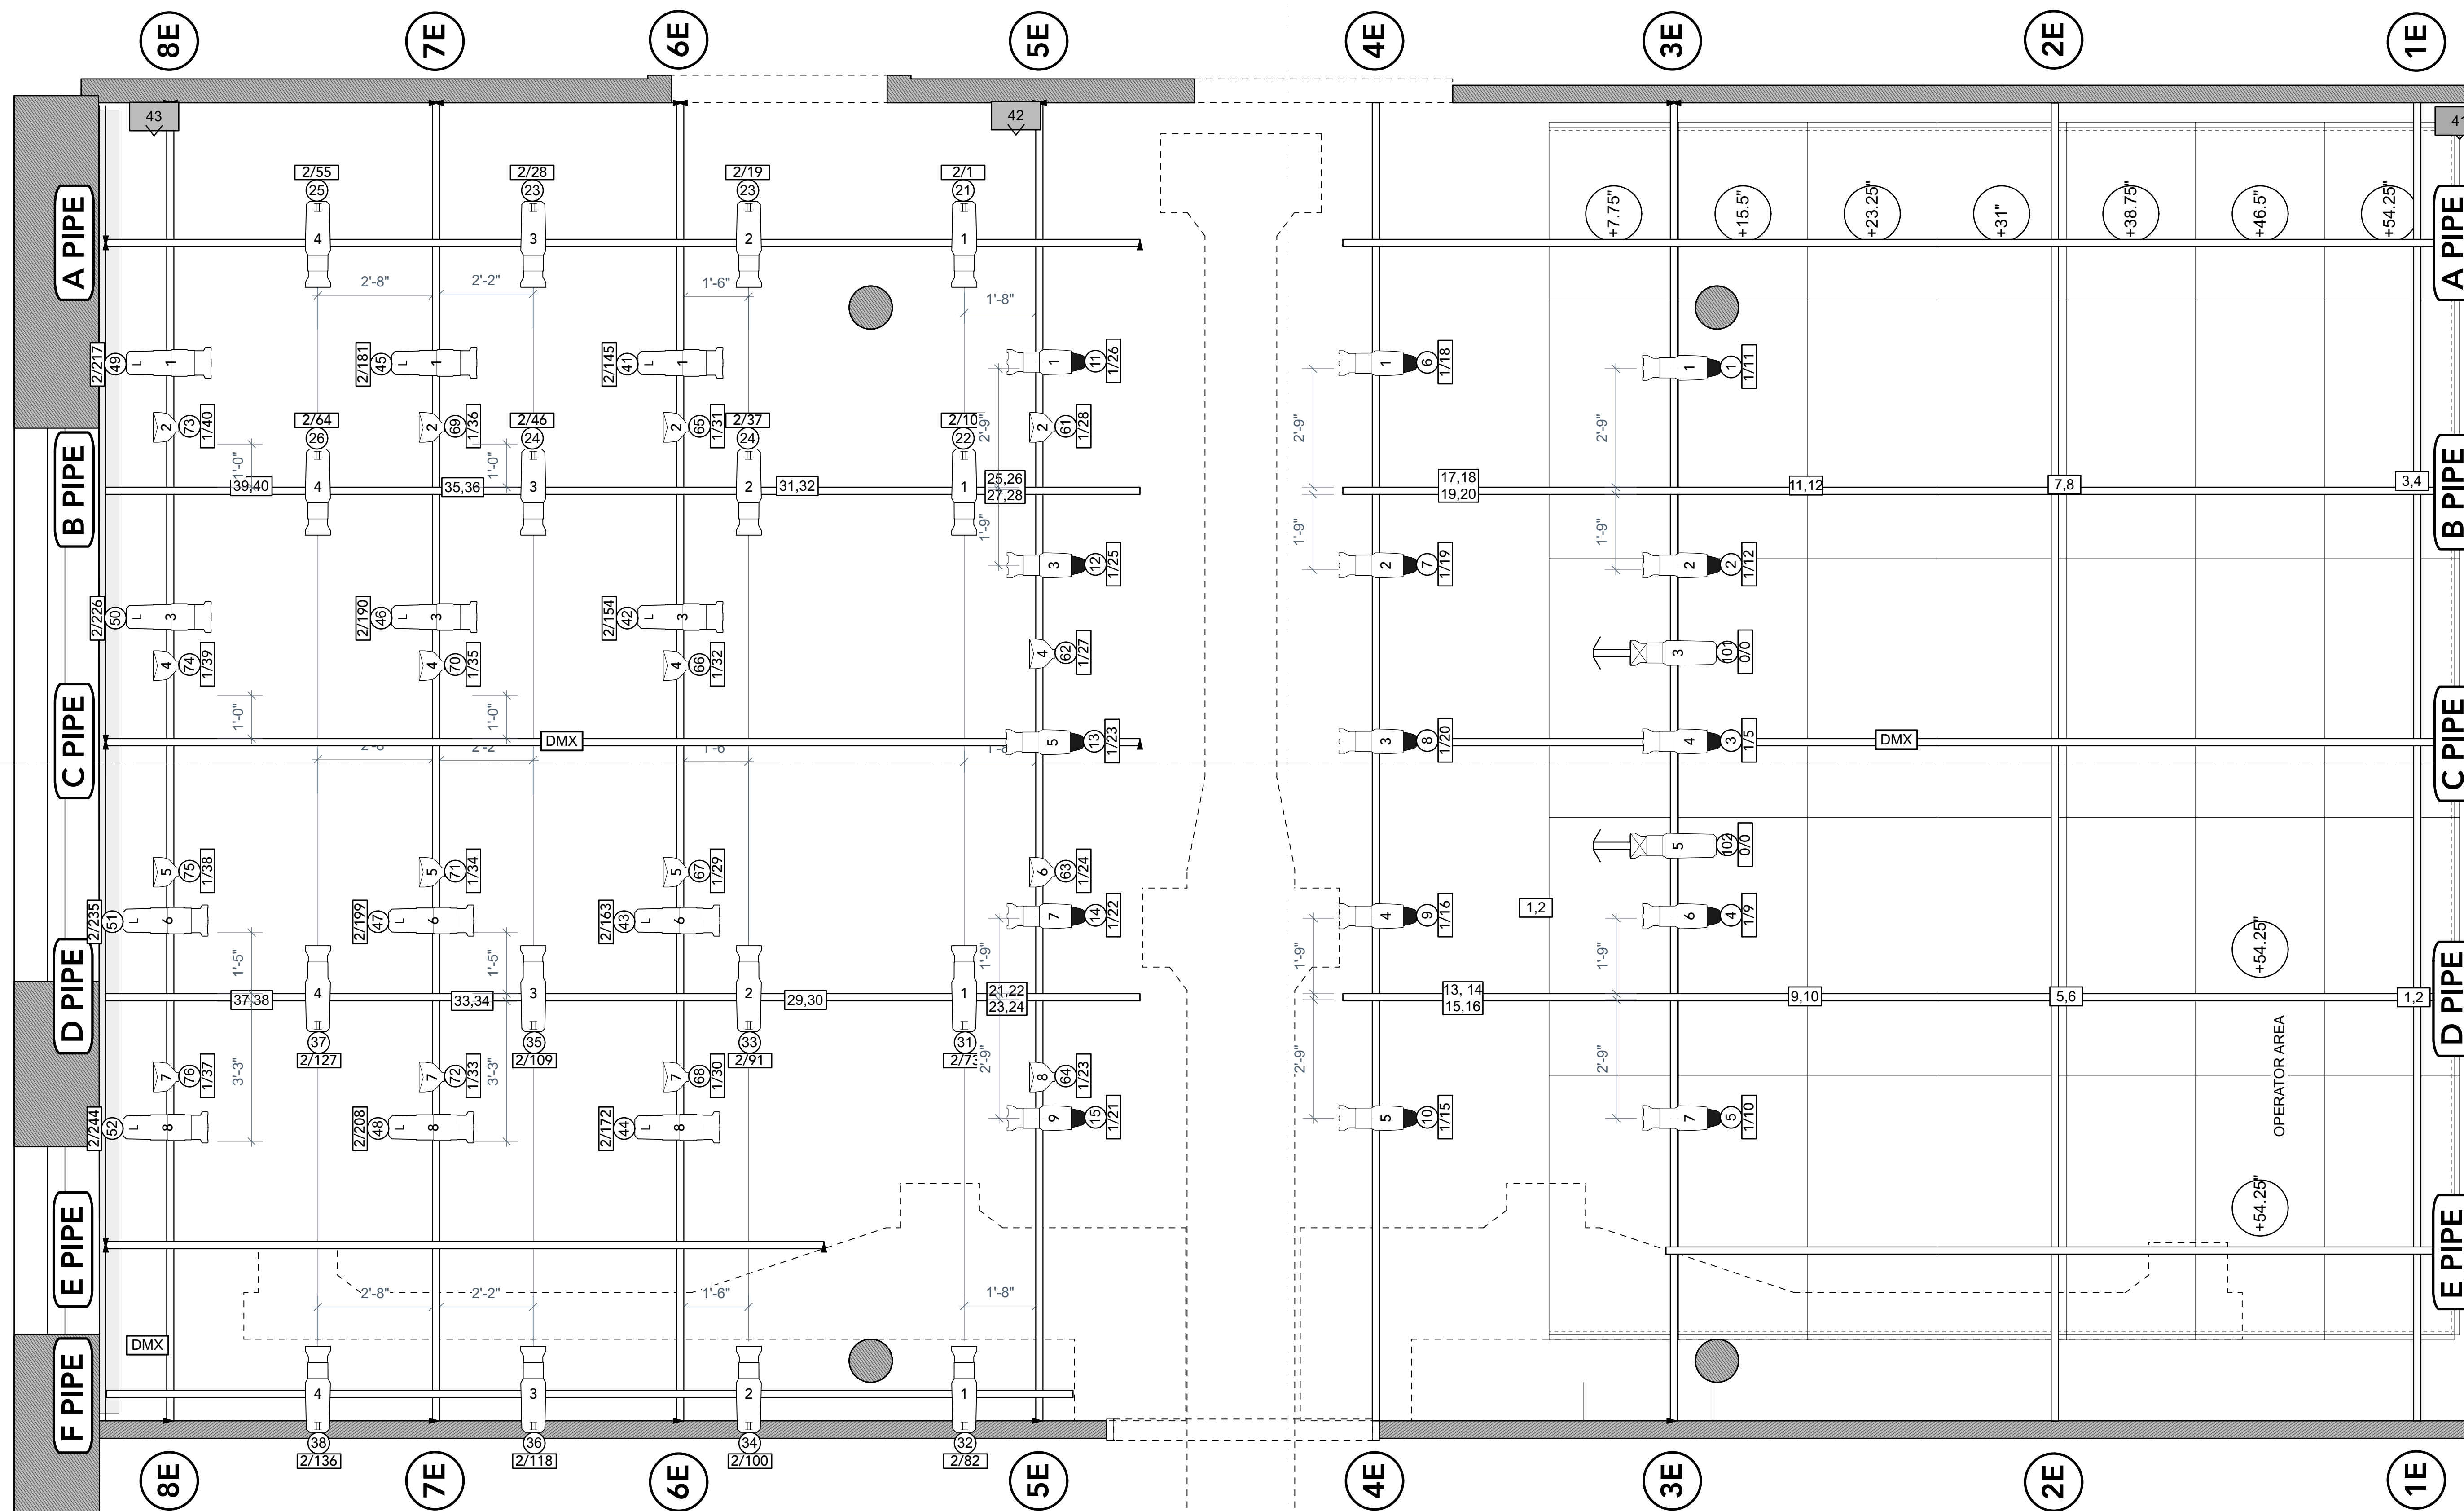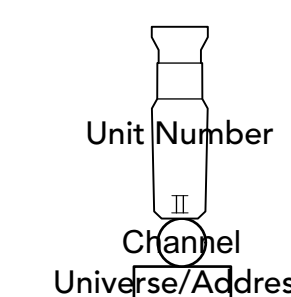

Mabou Mines

PS 122
NYC

Lighting Rep Plot

Drawn by: DVH Page Size: ARCH D Scale: 1/2"
Date: April 20th, 2023 1/2" = 1'-0"
unless otherwise noted

1 5